

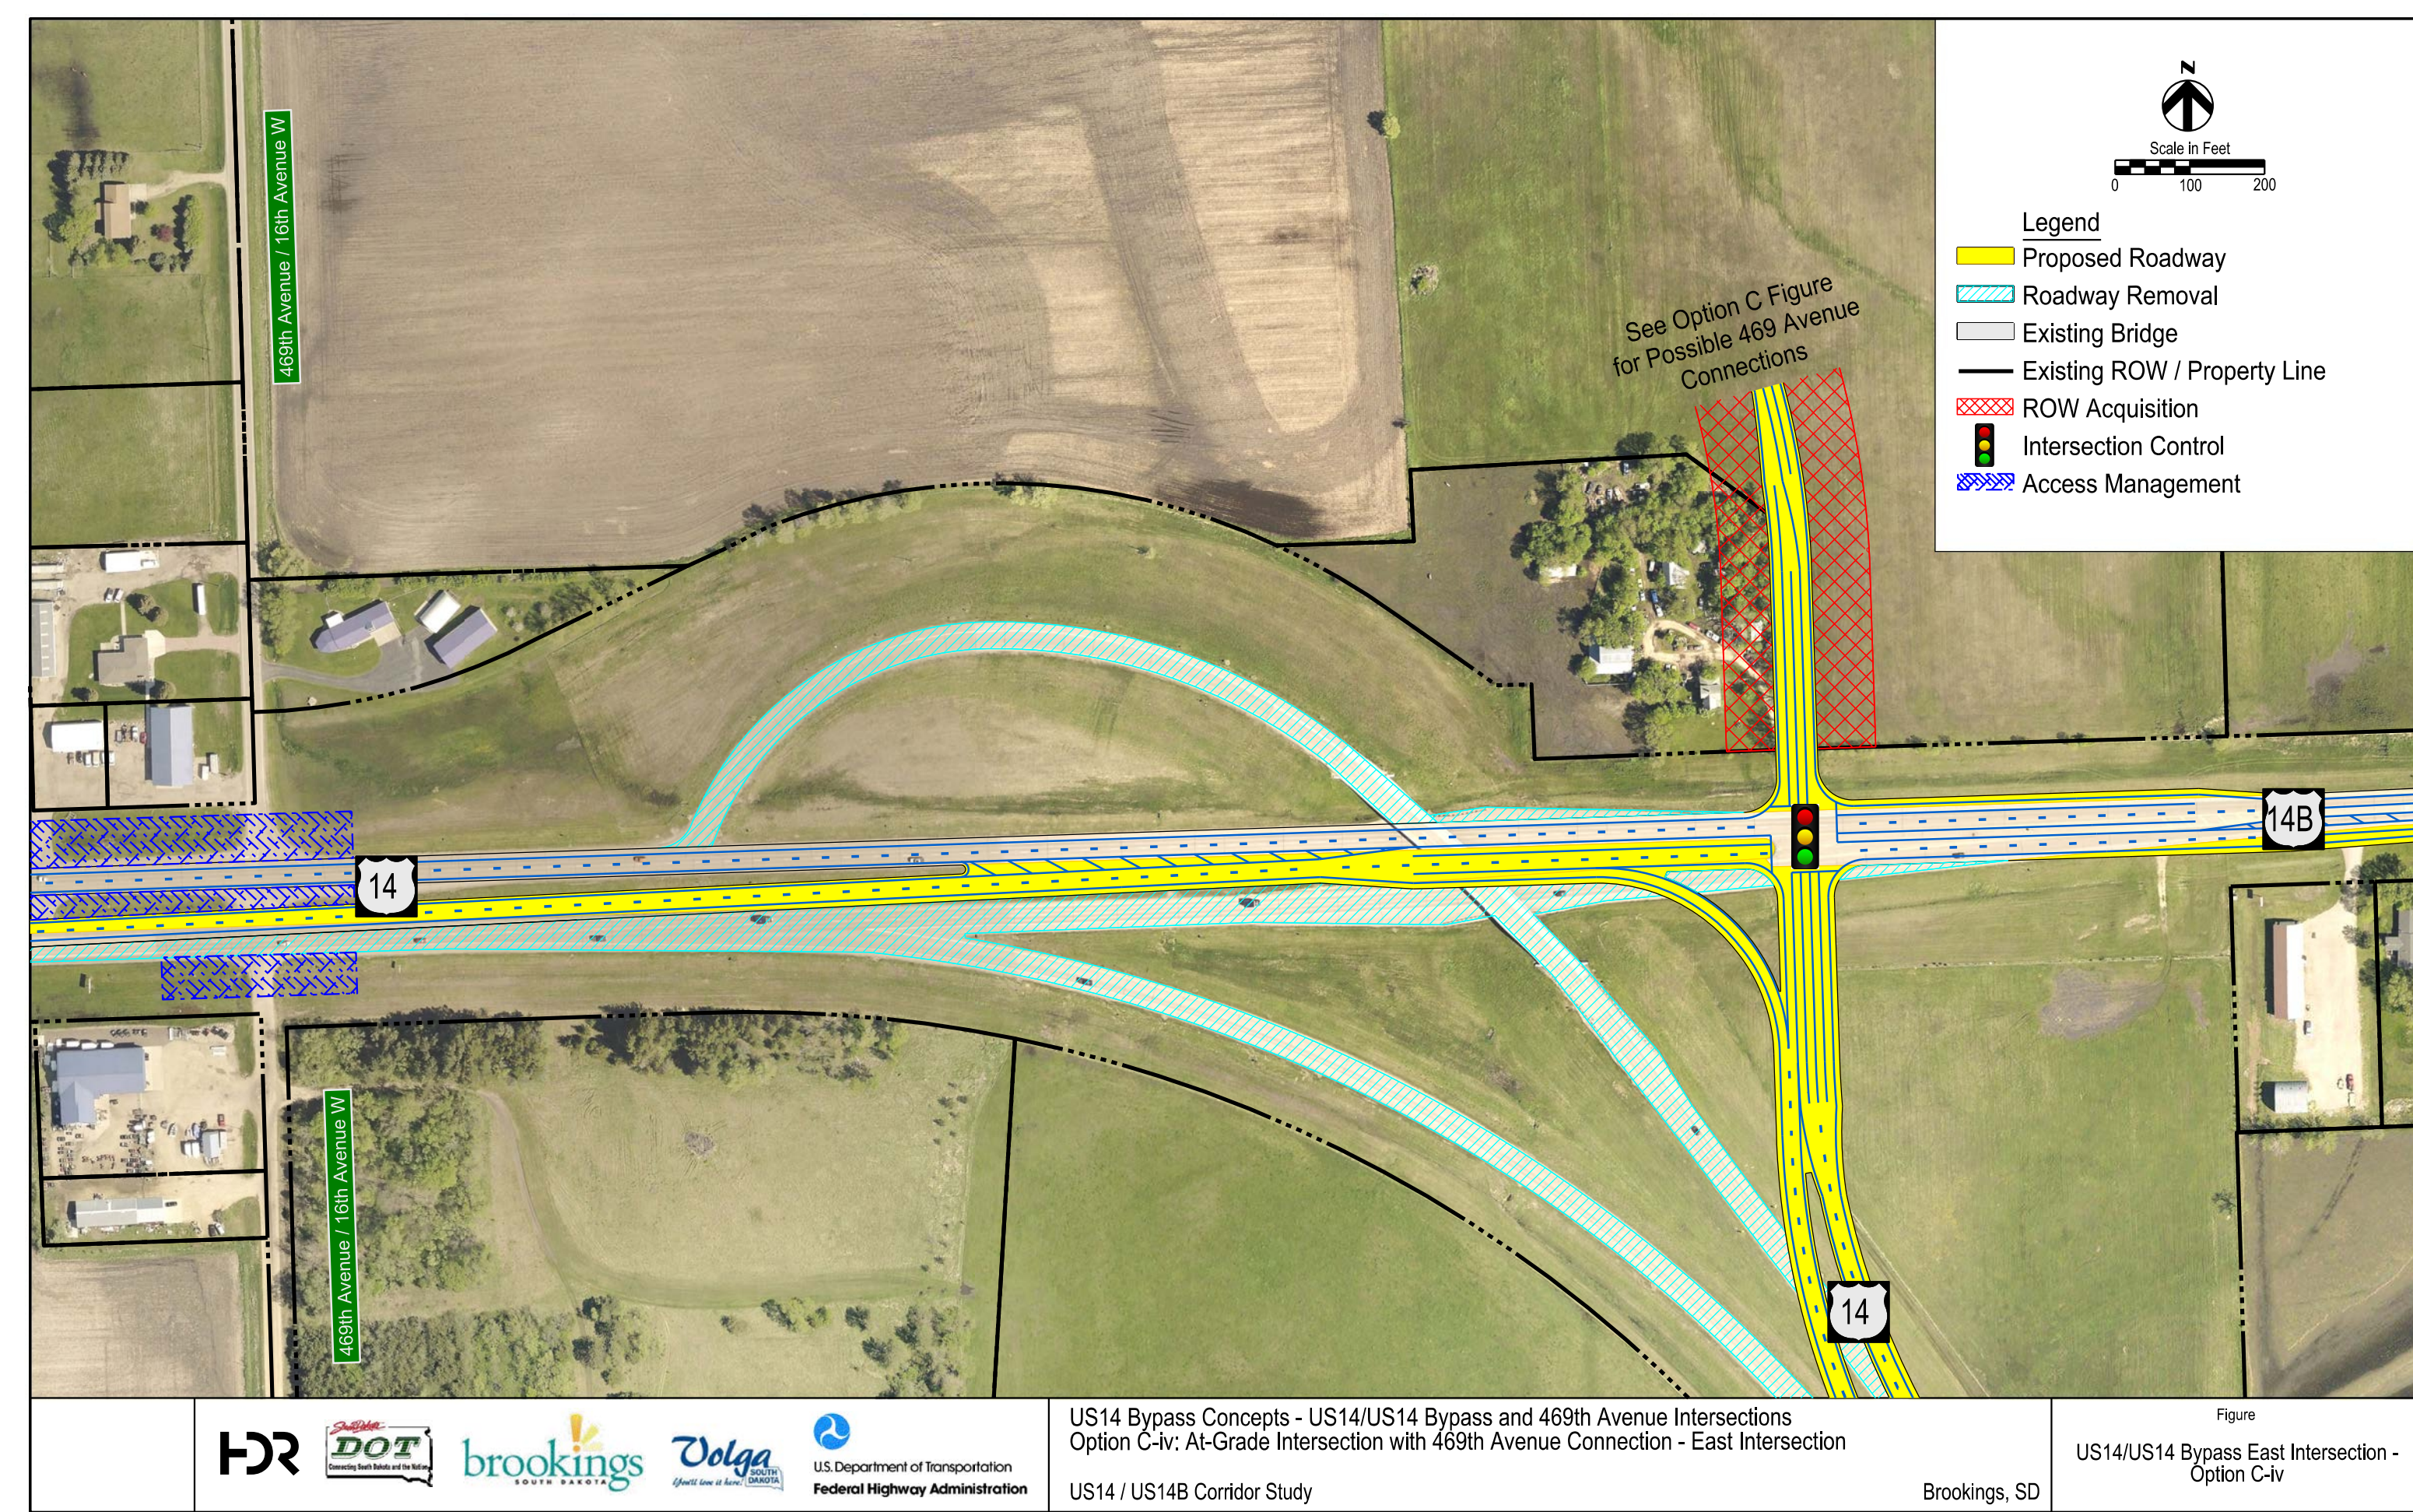
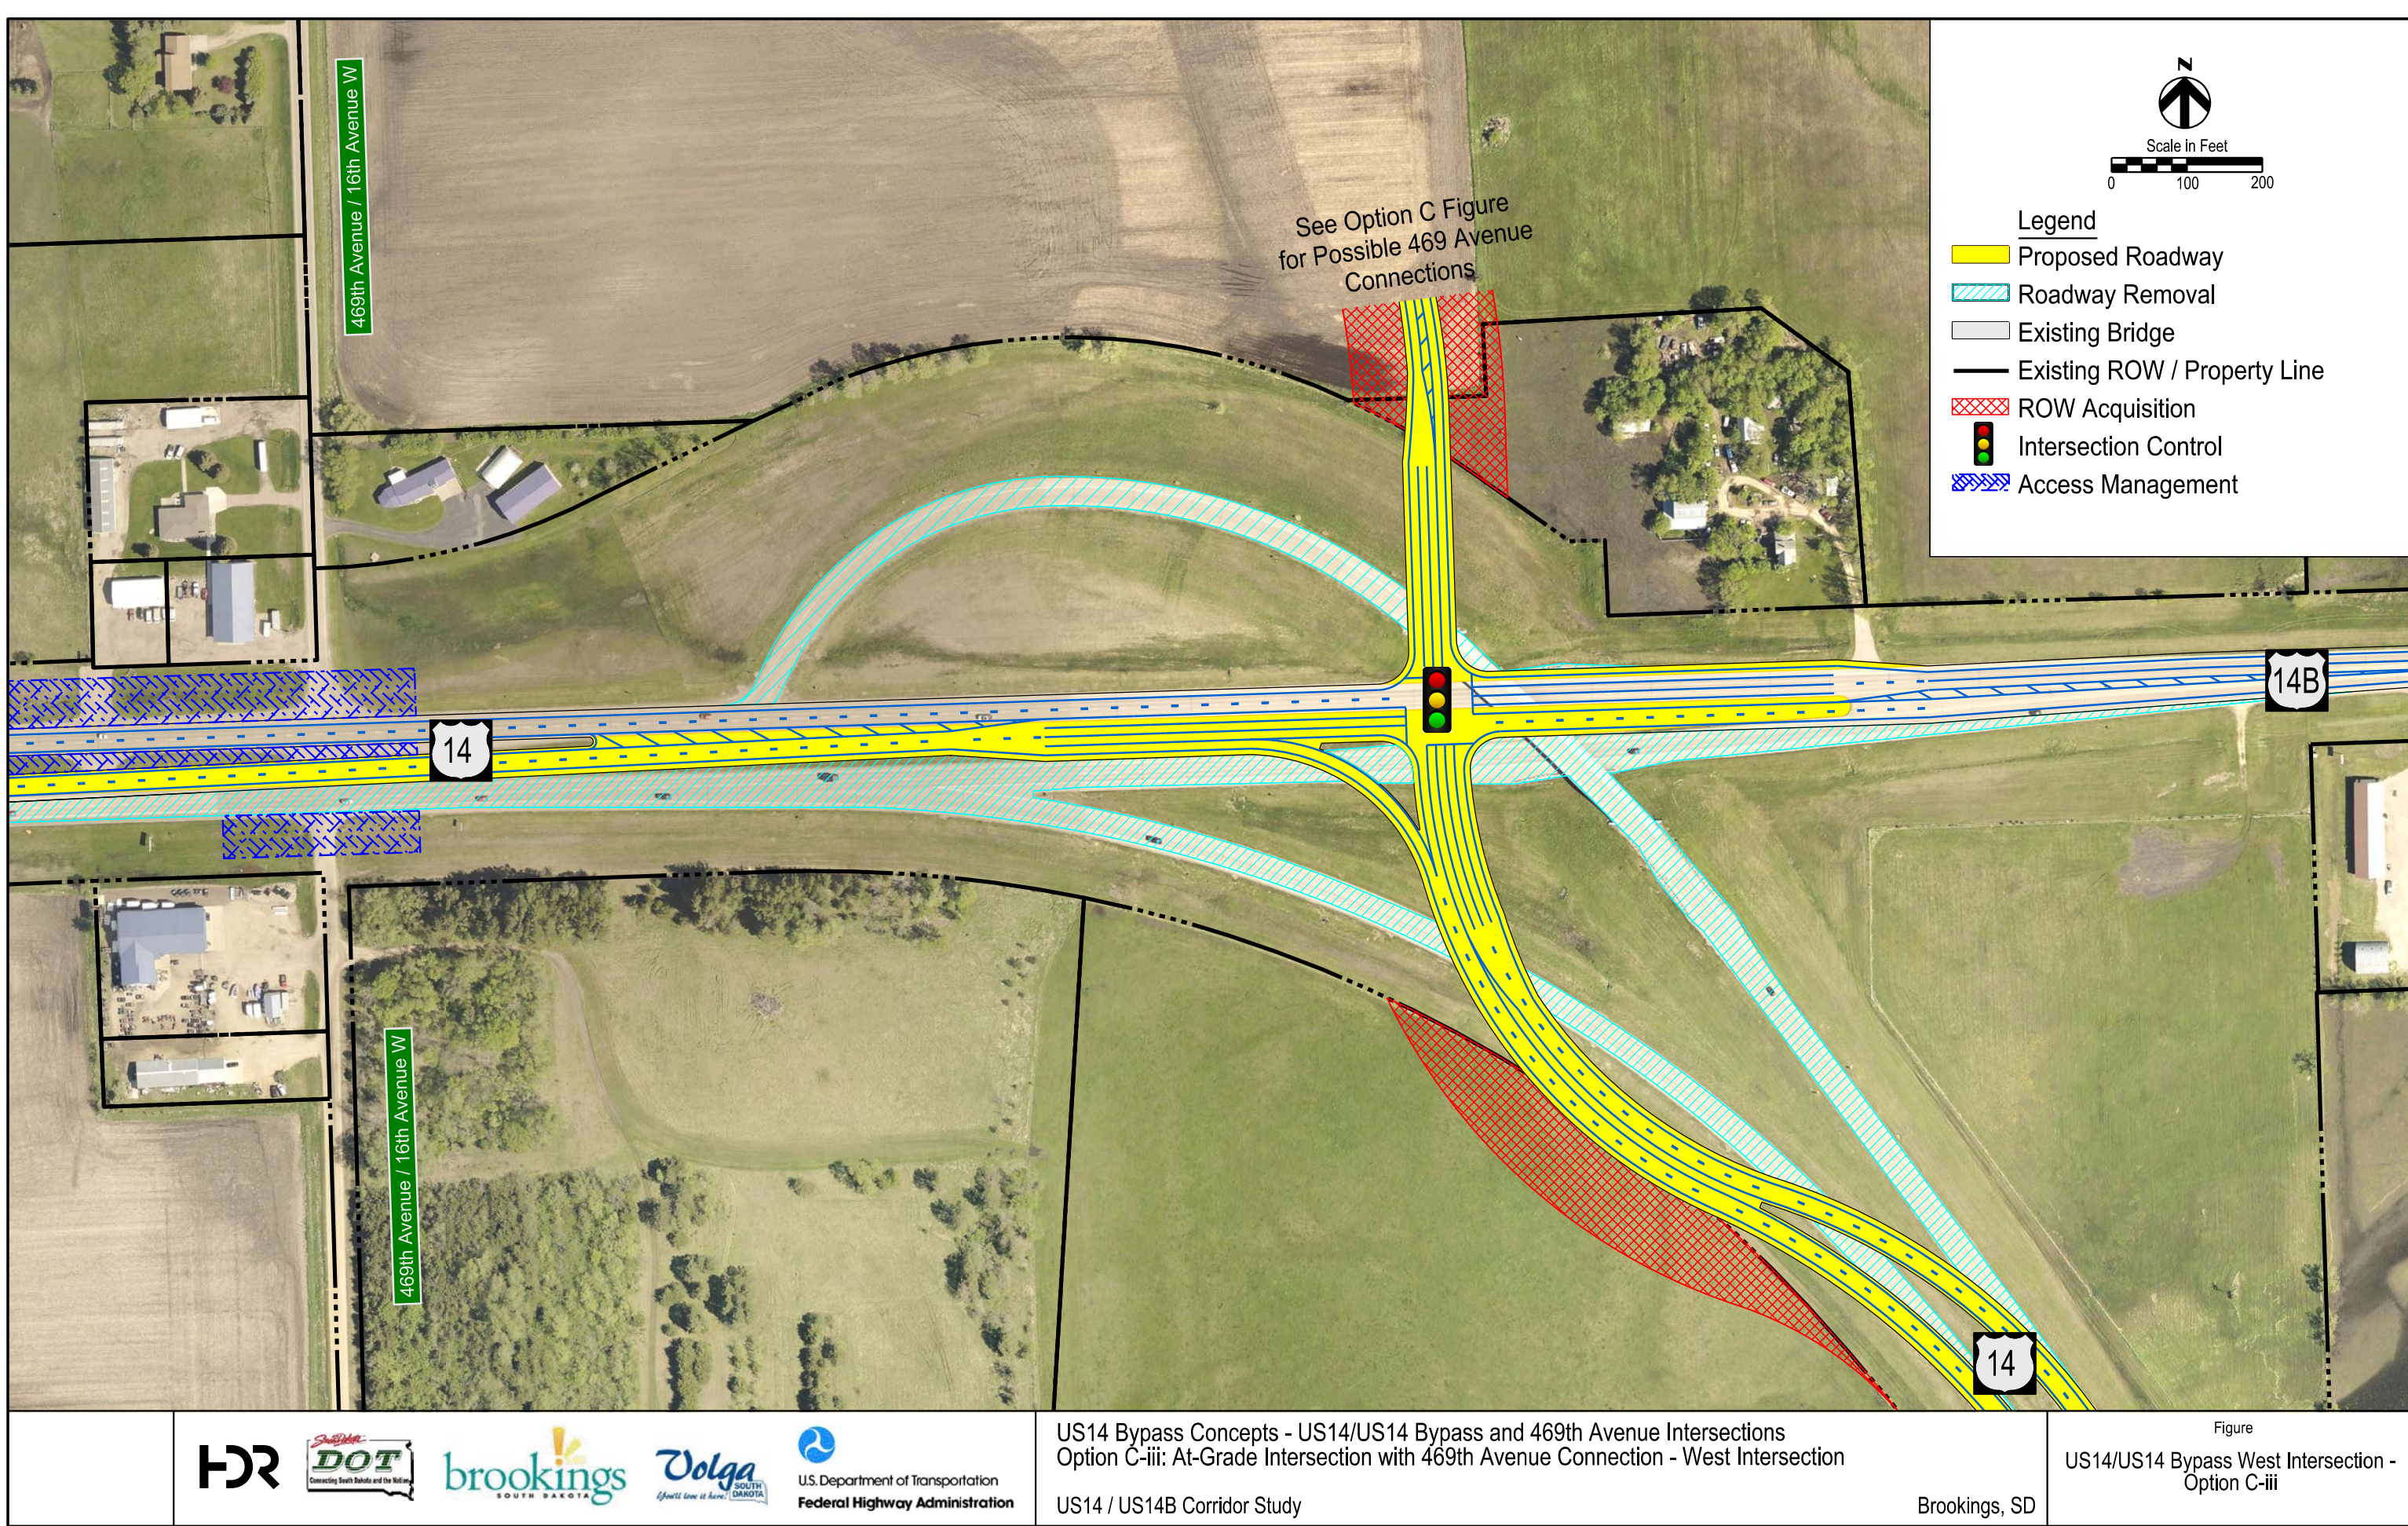


# US14/US14B (West) Interchange Area - Intersection Concepts

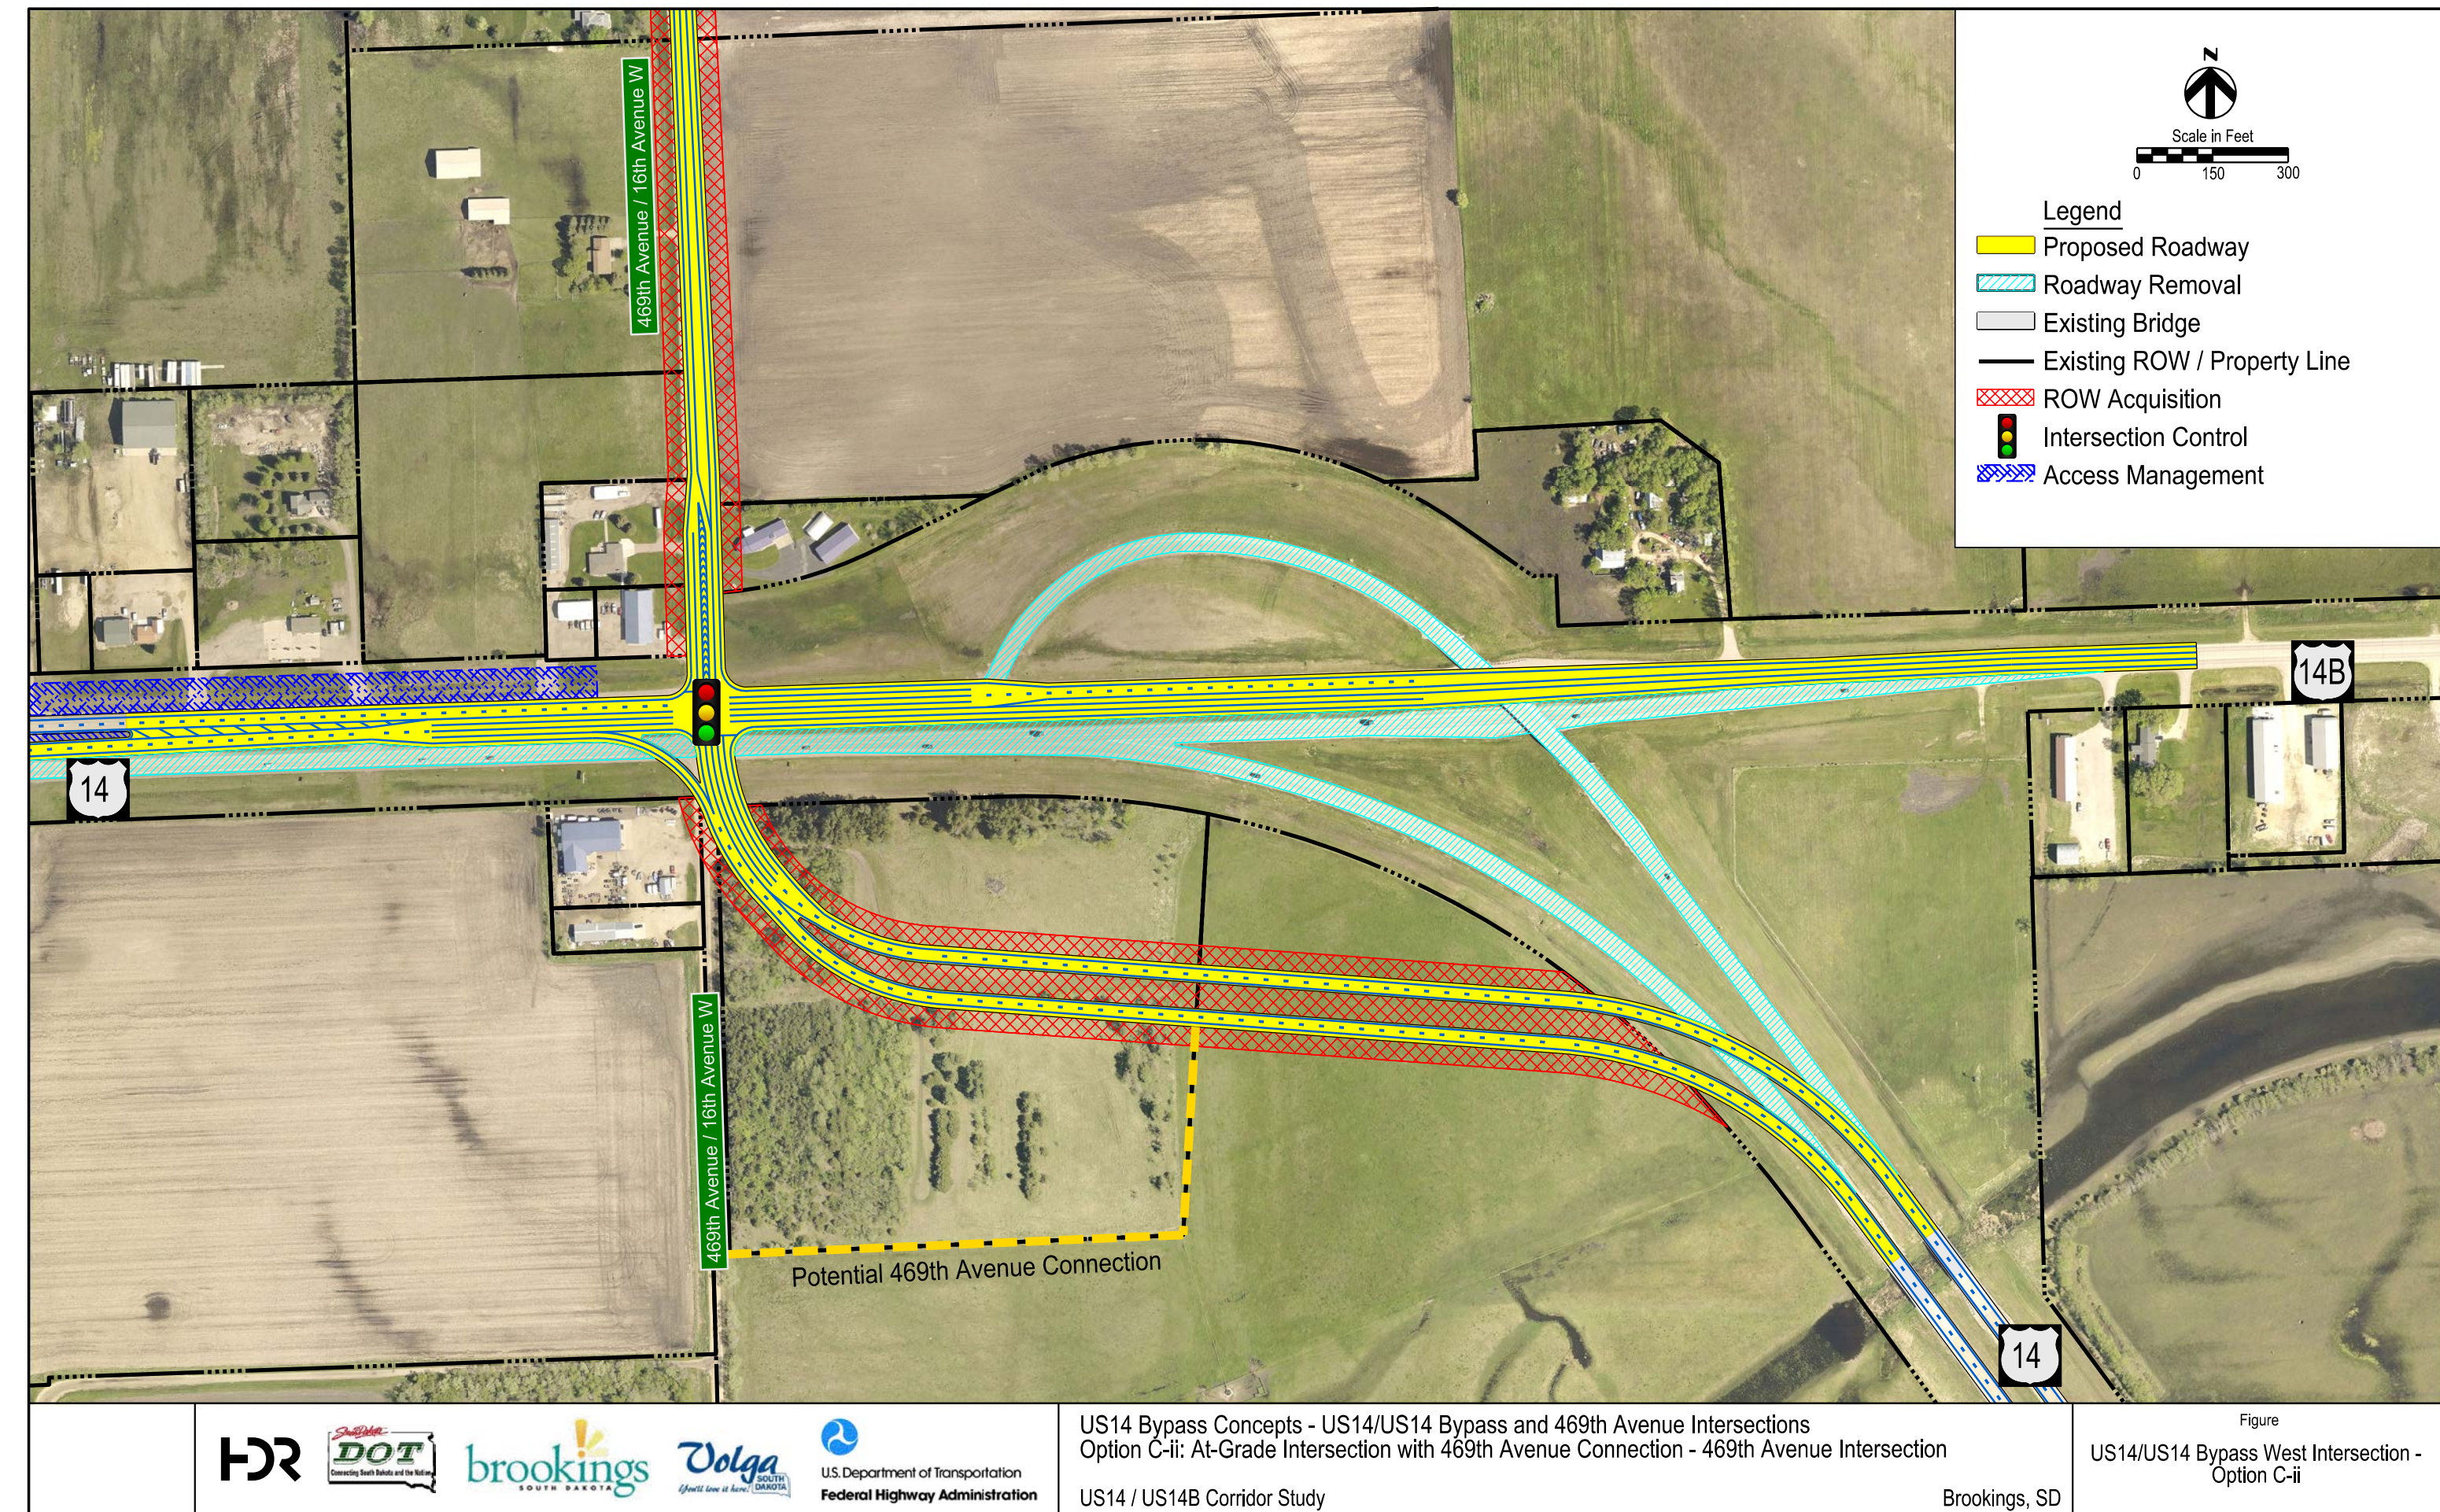

## US14-US14 Bypass CORRIDOR STUDY

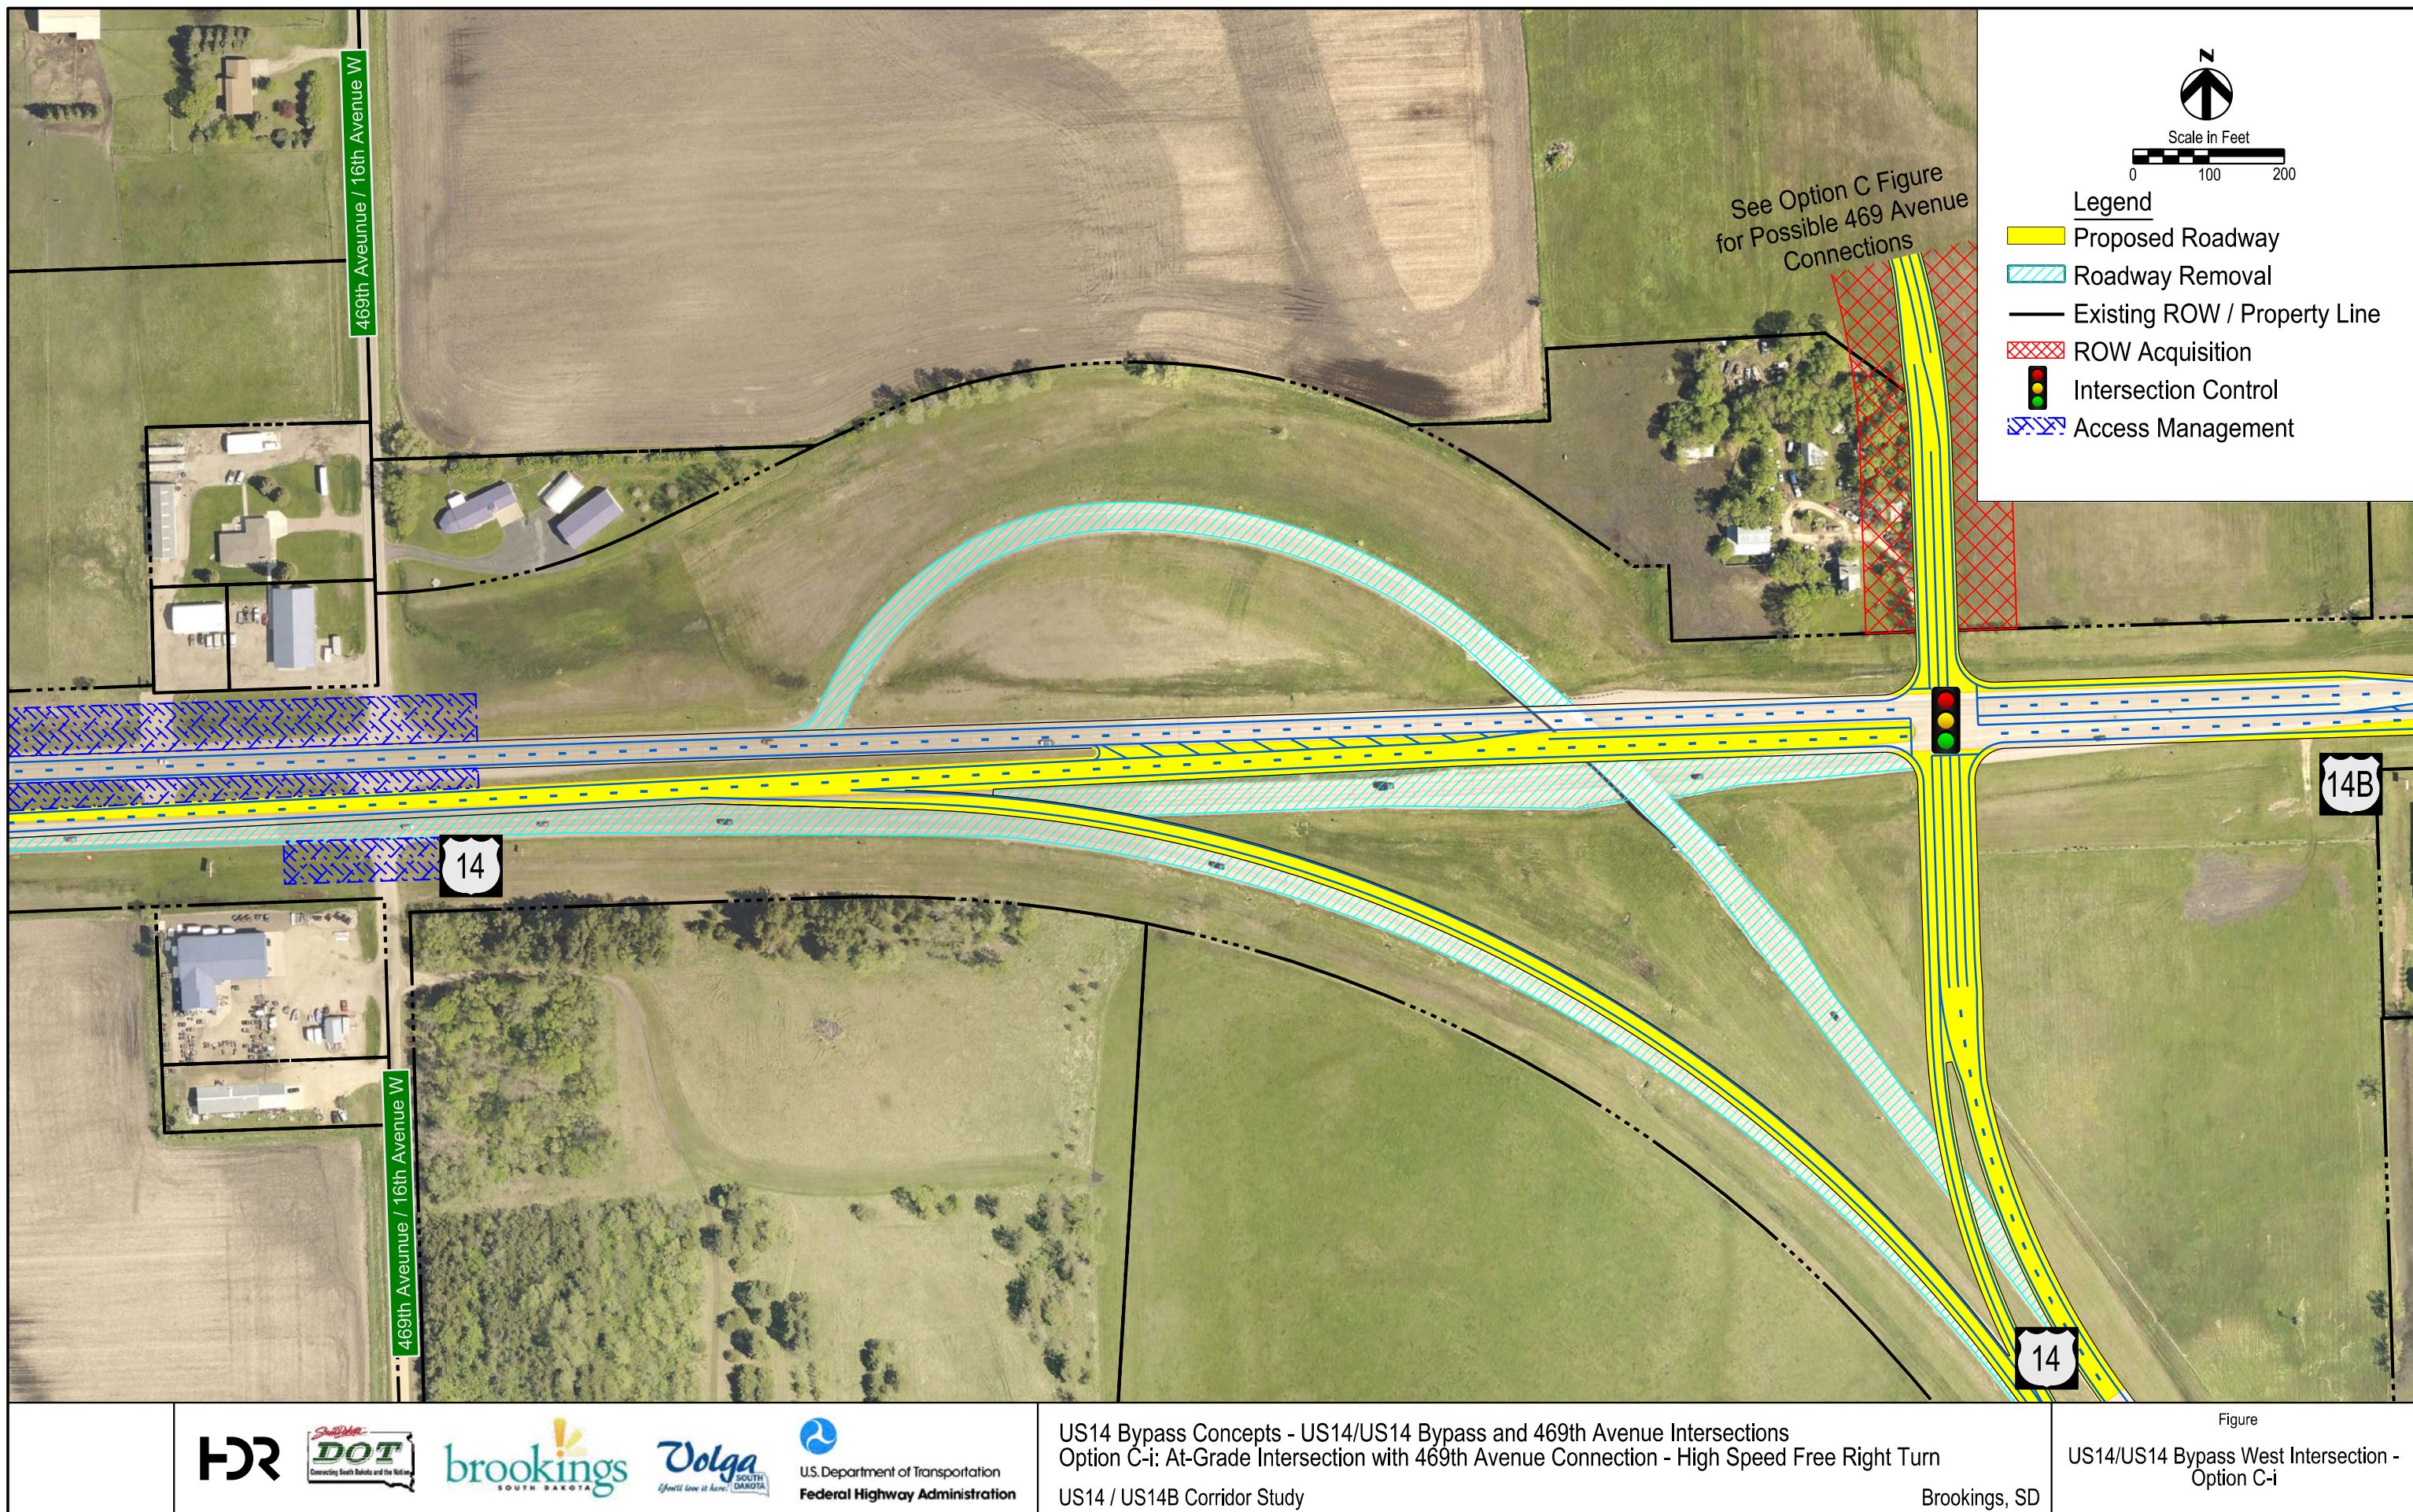

# US14/US14 Bypass (West) Interchange Area - Interchange Concepts



## US14-US14 Bypass CORRIDOR STUDY

